


180750N  
180700N  
180650N  
180600N  
180550N  
180500N

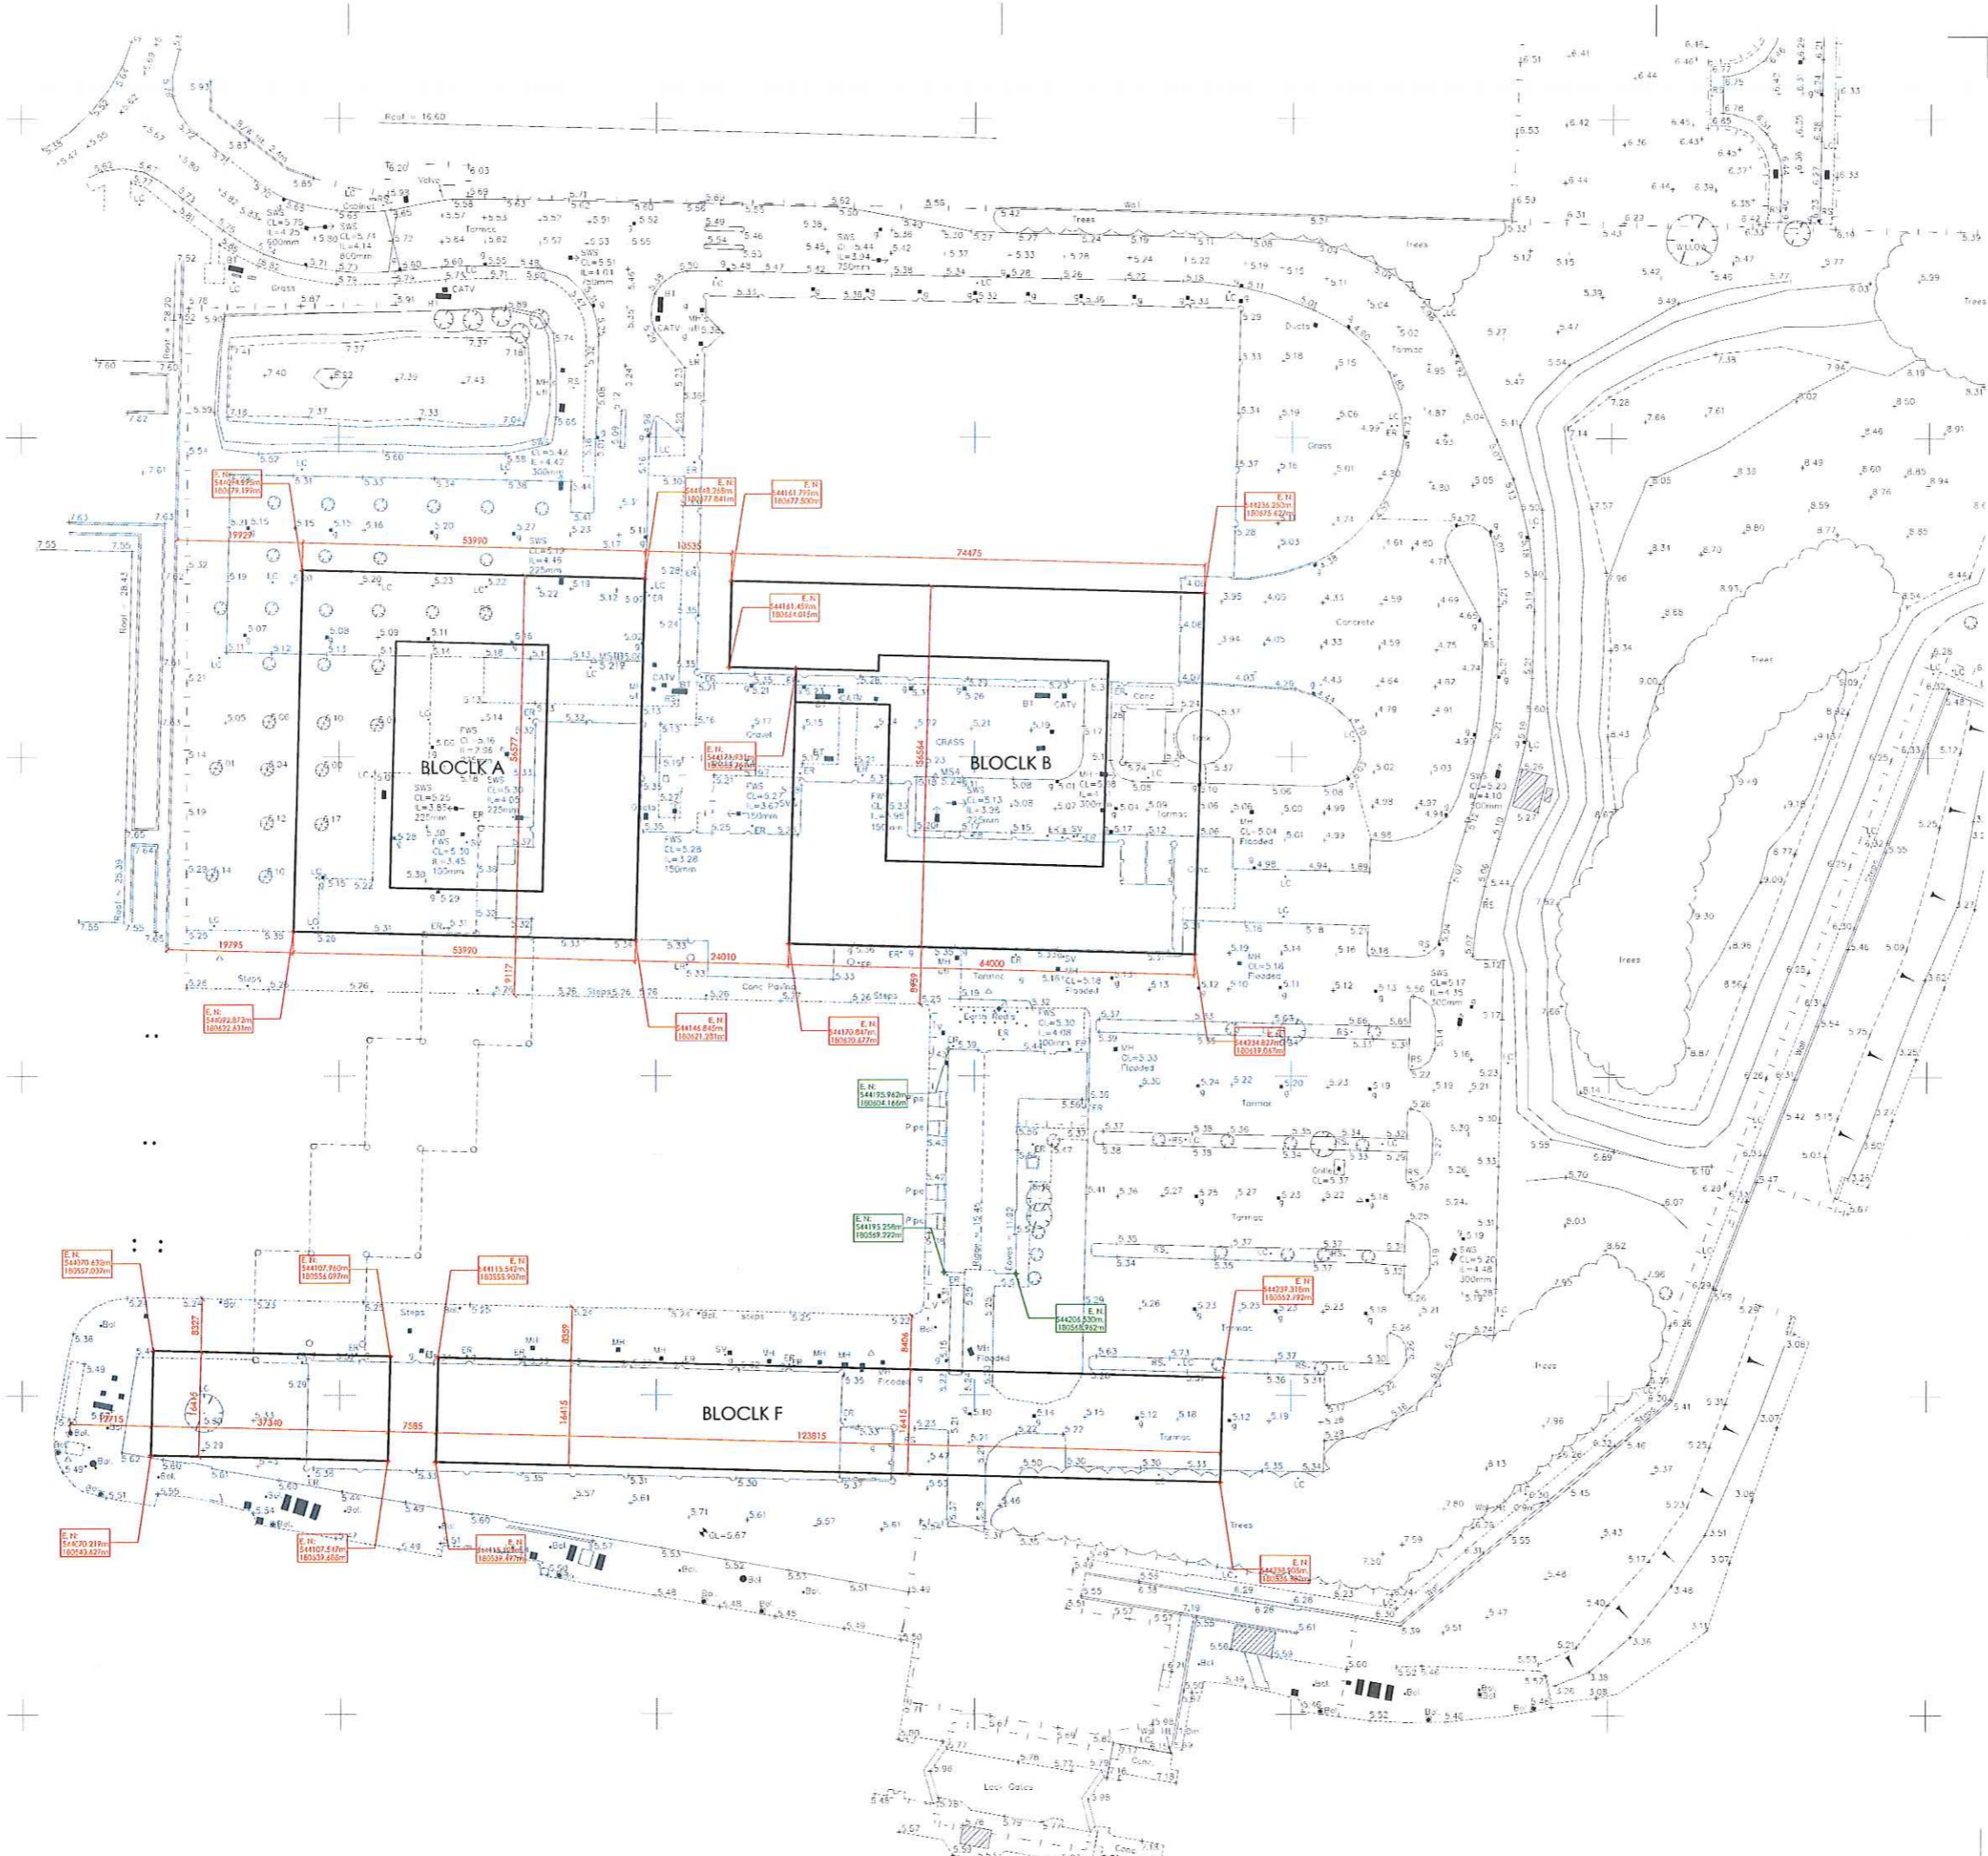

**Notes:**

- Do not scale from this drawing; work to figured dimensions only.
- All information is to be checked on site for accuracy and fit.
- Report any discrepancies and omissions to RMA Architects.

**CDM ERIC Notes**

Where RMA services on a project do not include for site inspections and works surveys, RMA do not warrant that 'as built' issue drawings are a complete and accurate record of what has been constructed. Unless notified specifically by the responsible party, changes made on site to RMA design information has not been incorporated in this drawing.

Rev	Date	Description	By	Chkd
	25.07.2014	First Issued	EGP	NP



RMA Architects  
3 Elys Mews  
London  
NW3 2NH  
t: 020 7284 1414  
www.rmaarchitects.co.uk  
© RMA

Key Plan

Project

Great Eastern Quays

Client

GALLIFORD TRY

Scale	Date	By	Checked
1:500	July 2014	EGP	NP

Drawing Title

Co-ordinates Plan

Drawing No	Revision
1578_0001	-